


SITE PLAN

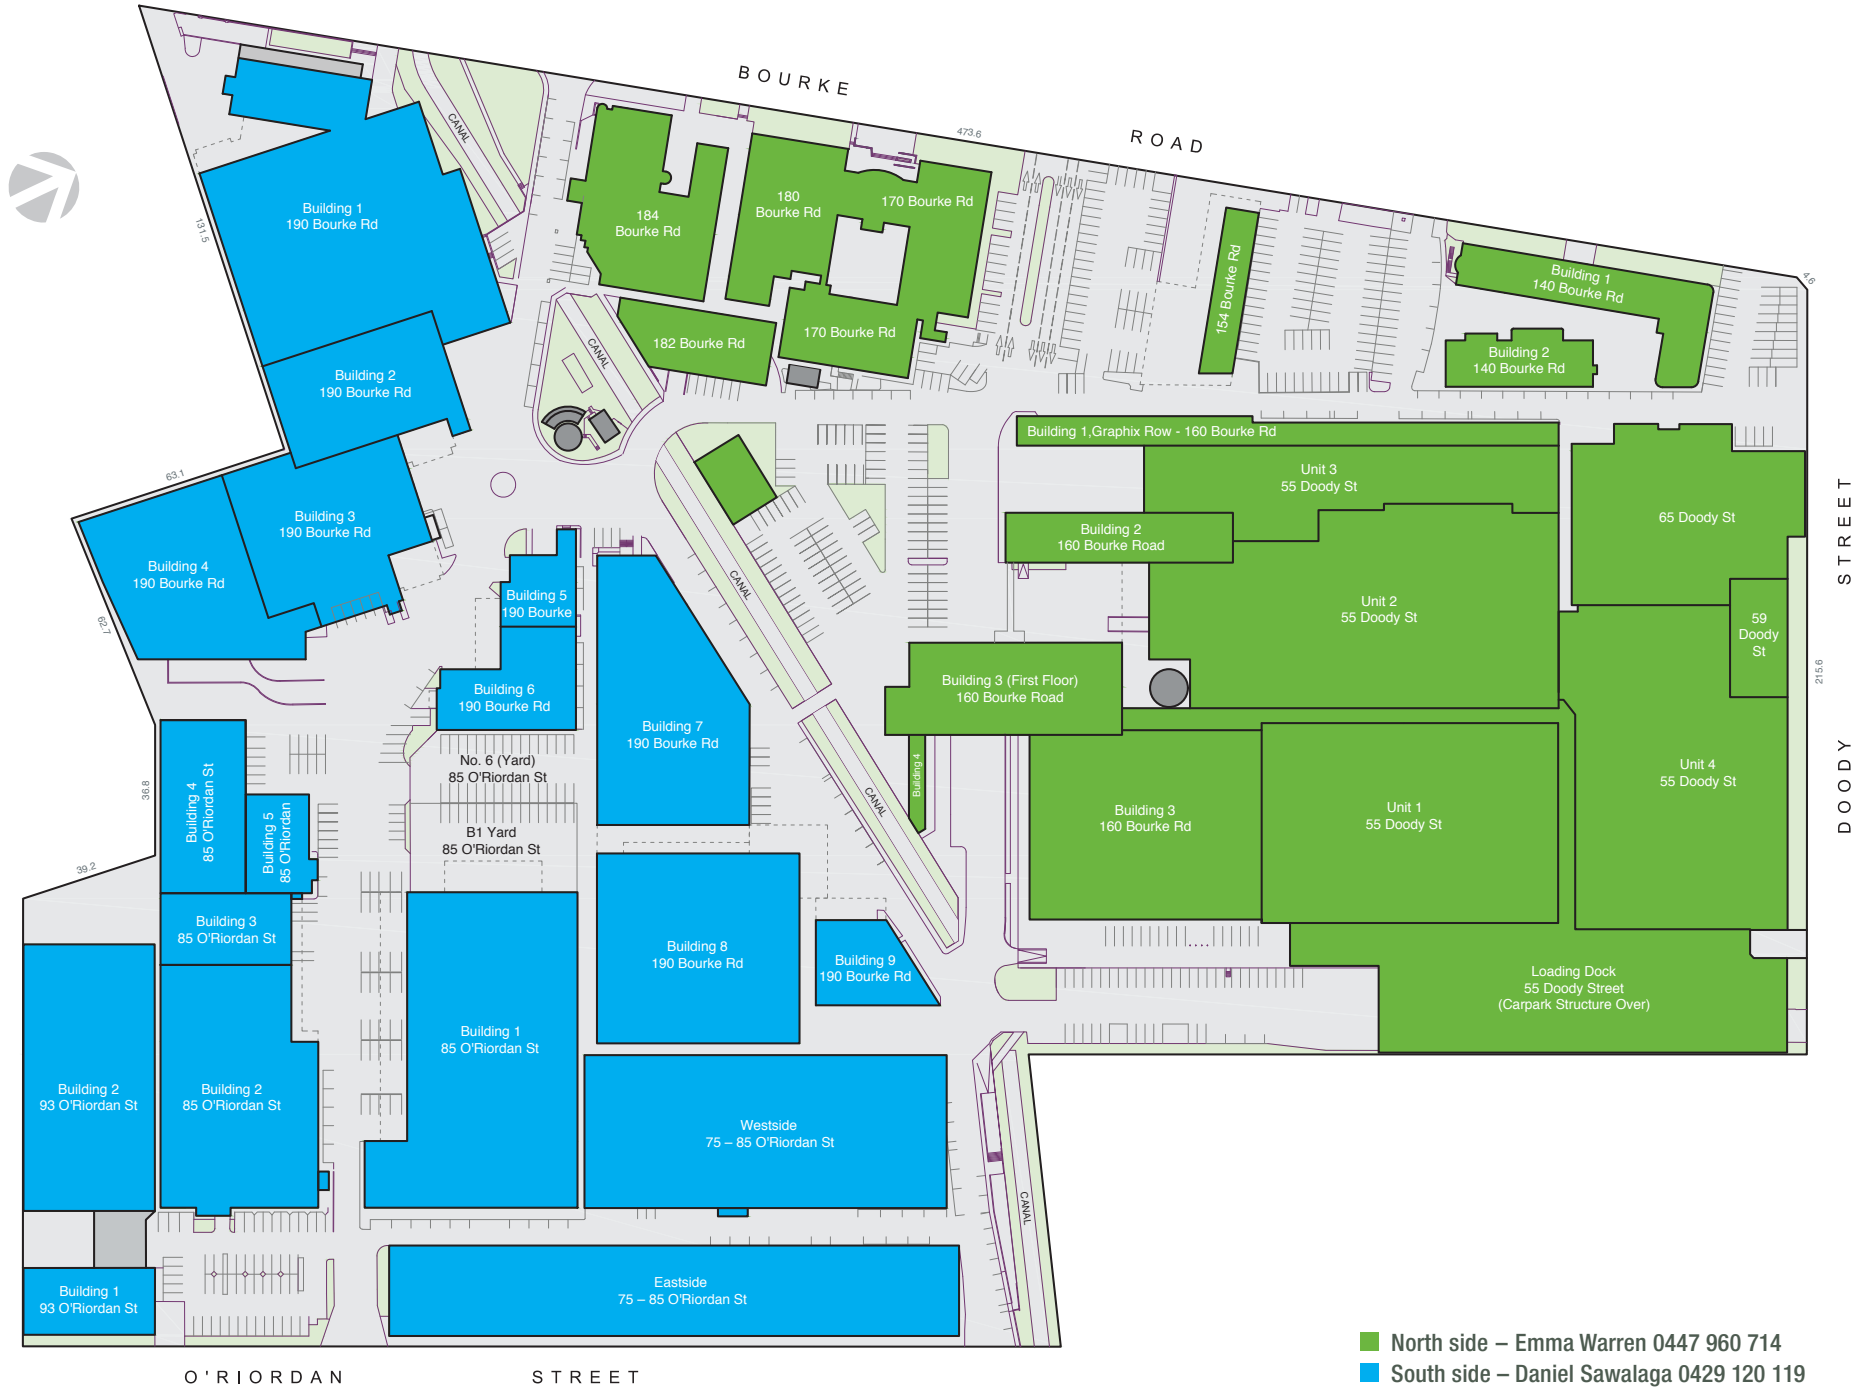

- North side – Emma Warren 0447 960 714
- South side – Daniel Sawalaga 0429 120 119